



SEPTIC TANKS  
RETAINING WALLS  
MANHOLES/CATCH BASINS

ORILLIA PRECAST CONCRETE LIMITED


2085 S. Sparrow Lake Rd., Severn Bridge, ON P0E 1N0  
Tel: 705-689-8428 Fax: 705-689-1565  
Email: info@orilliaprecast.com www.orilliaprecast.com

OPC-1000L  
4500 Liters

June 1, 2008

# 1000 Gal. Low Septic Tank

## Liquid Level & Baffles

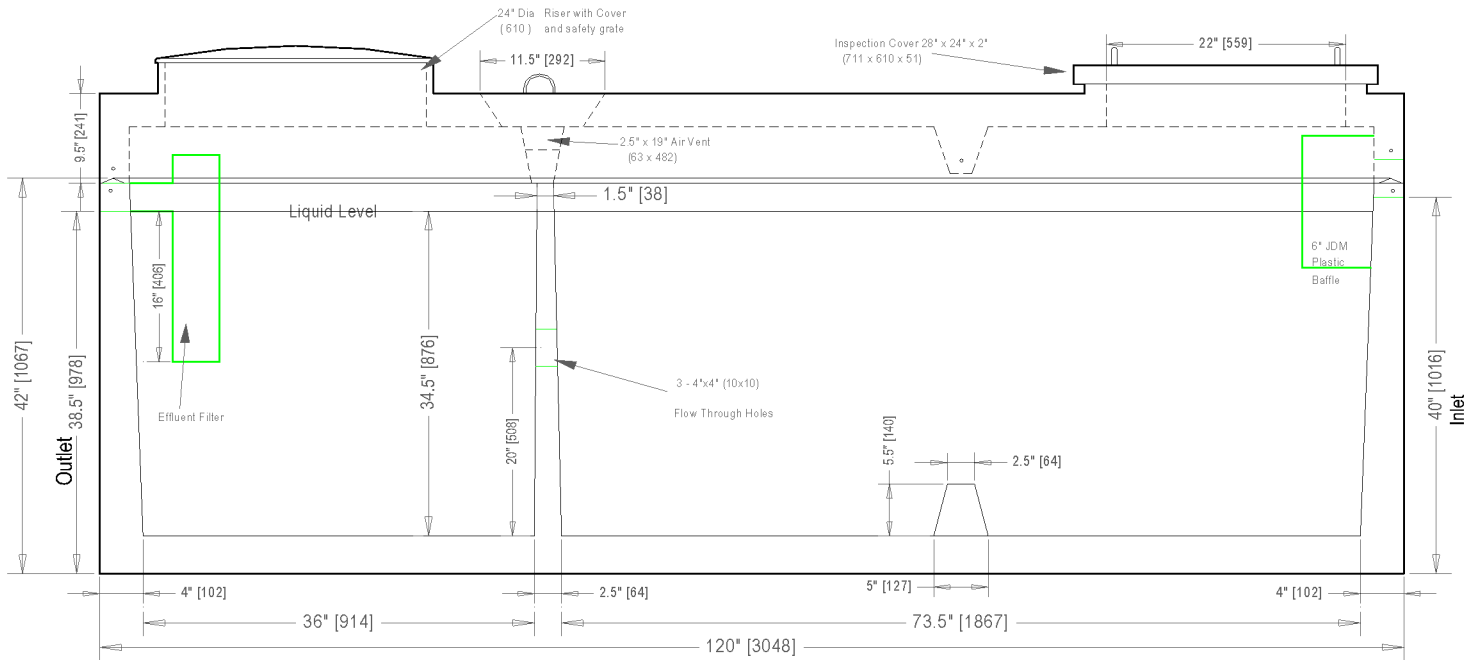

### SPECIFICATIONS

- Concrete strength – 4600 psi / 32 mpa (minimum)
- Steel Reinforced
- Total Wt. (approximate) - 10405 lbs / 4720 kg
- Dimensions - 120" L x 78" W x 51"H Invert – 40"
- Access Risers Available