



SEPTIC TANKS
RETAINING WALLS
MANHOLES/CATCH BASINS

ORILLIA PRECAST CONCRETE LIMITED


2085 S. Sparrow Lake Rd., Severn Bridge, ON P0E 1N0
Tel: 705-689-8428 Fax: 705-689-1565
Email: info@orilliaprecast.com www.orilliaprecast.com

OPC-1500
6800 Liters

Mar. 25, 2008

1500 Gal. Septic Tank

Liquid Level & Baffles

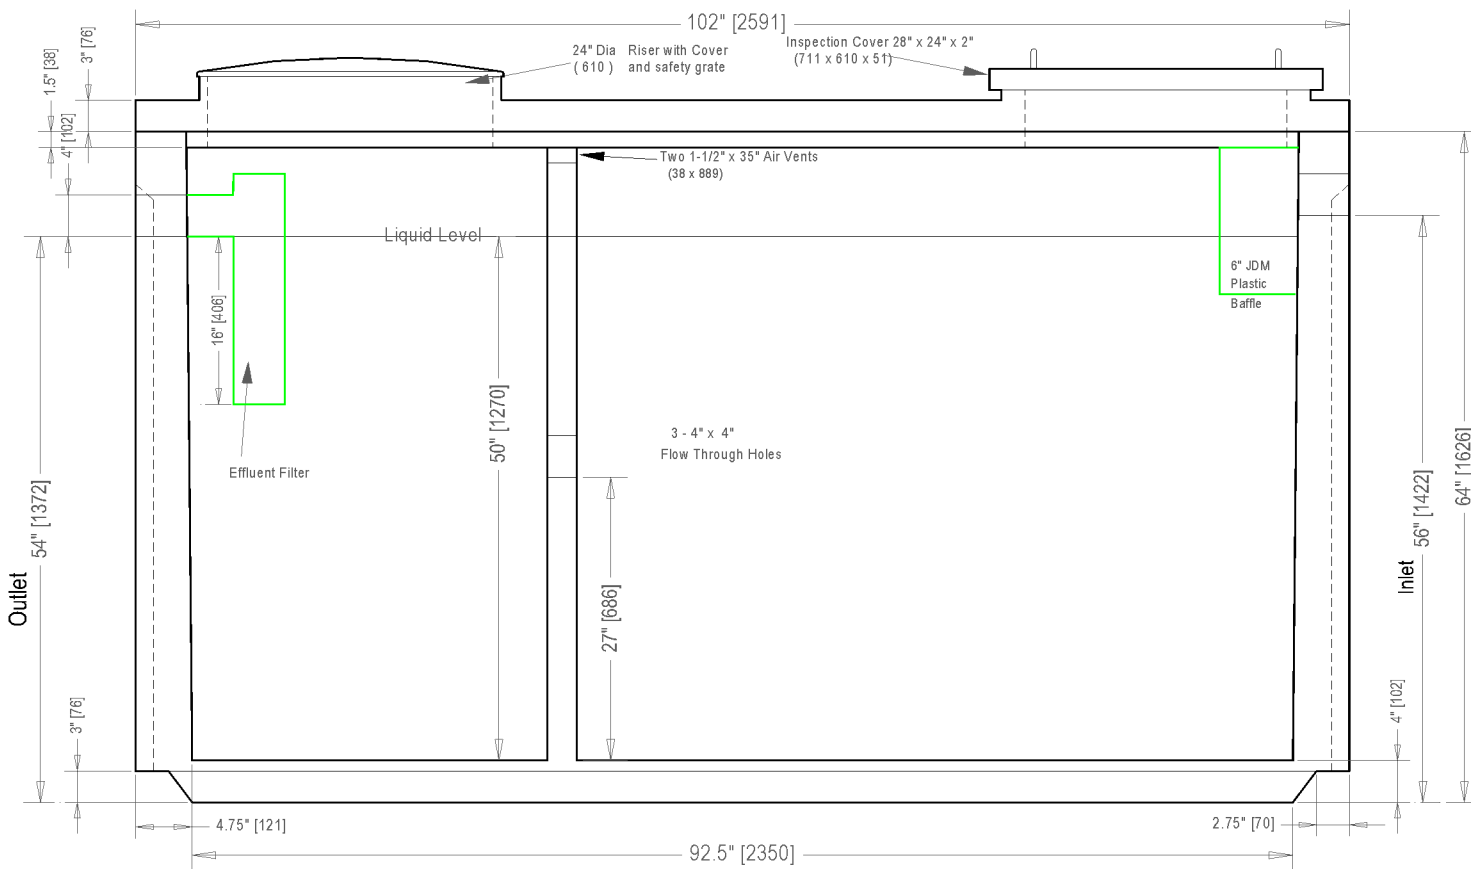

SPECIFICATIONS

- Concrete strength – 4600 psi / 32 mpa (minimum)
- Steel Reinforced
- Total Wt. (approximate) - 14000 lbs / 5080 kg
- Dimensions - 102" L x 96" W x 67"H Invert – 56"
- Access Risers Available