



SEPTIC TANKS  
RETAINING WALLS  
MANHOLES/CATCH BASINS

ORILLIA PRECAST CONCRETE LIMITED


2085 S. Sparrow Lake Rd., Severn Bridge, ON P0E 1N0  
Tel: 705-689-8428 Fax: 705-689-1565  
Email info@orilliaprecast.com www.orilliaprecast.com

OPC-2000  
9000 Liters

Mar. 25, 2008

## 2000 Gal. Septic Tank

### Liquid Level & Baffles

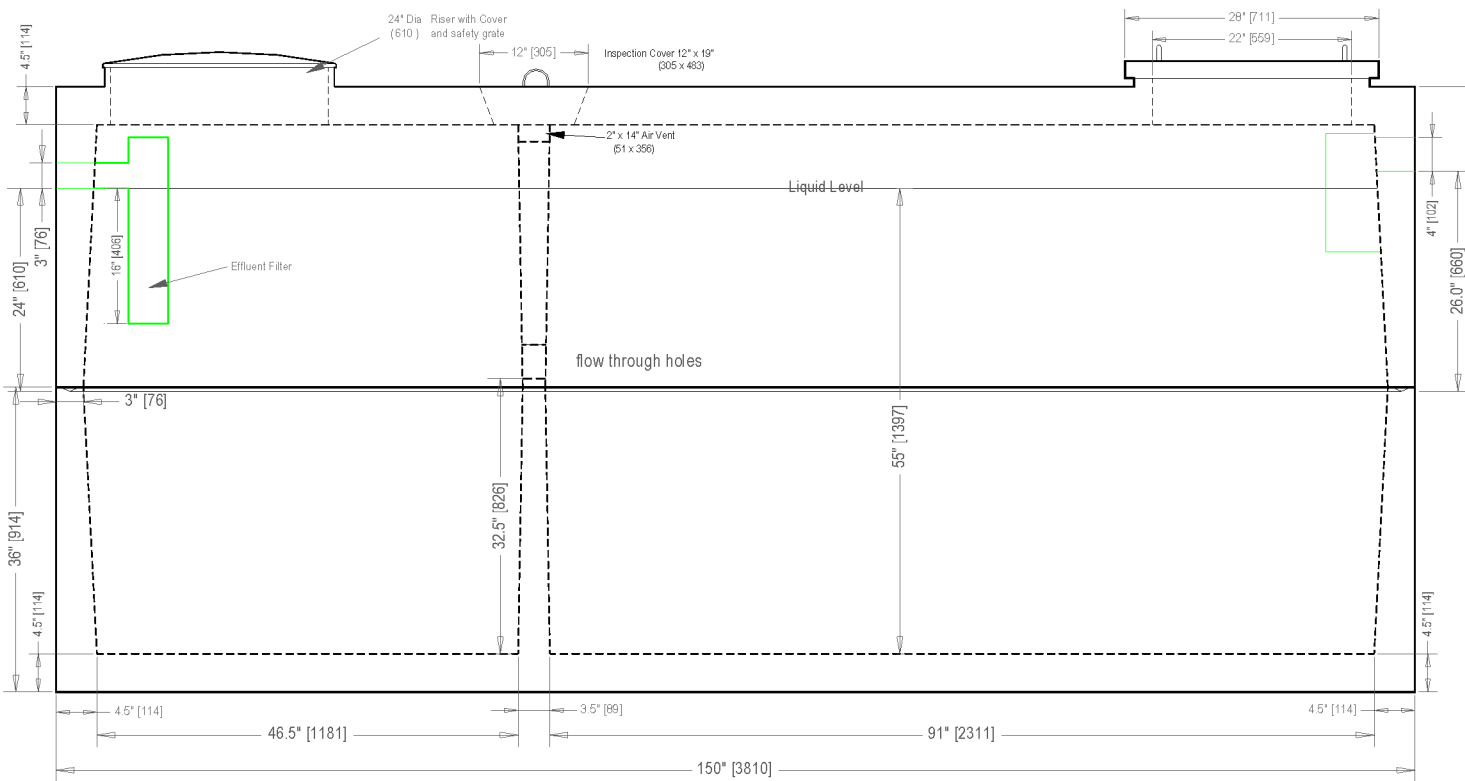

### SPECIFICATIONS

- Concrete strength – 4600 psi / 32 mpa (minimum)
- Steel Reinforced
- Total Wt. (approximate) - 17416 lbs / 7900 kg
- Dimensions - 150" L x 78" W x 72" H Invert – 62"
- Access Risers Available